

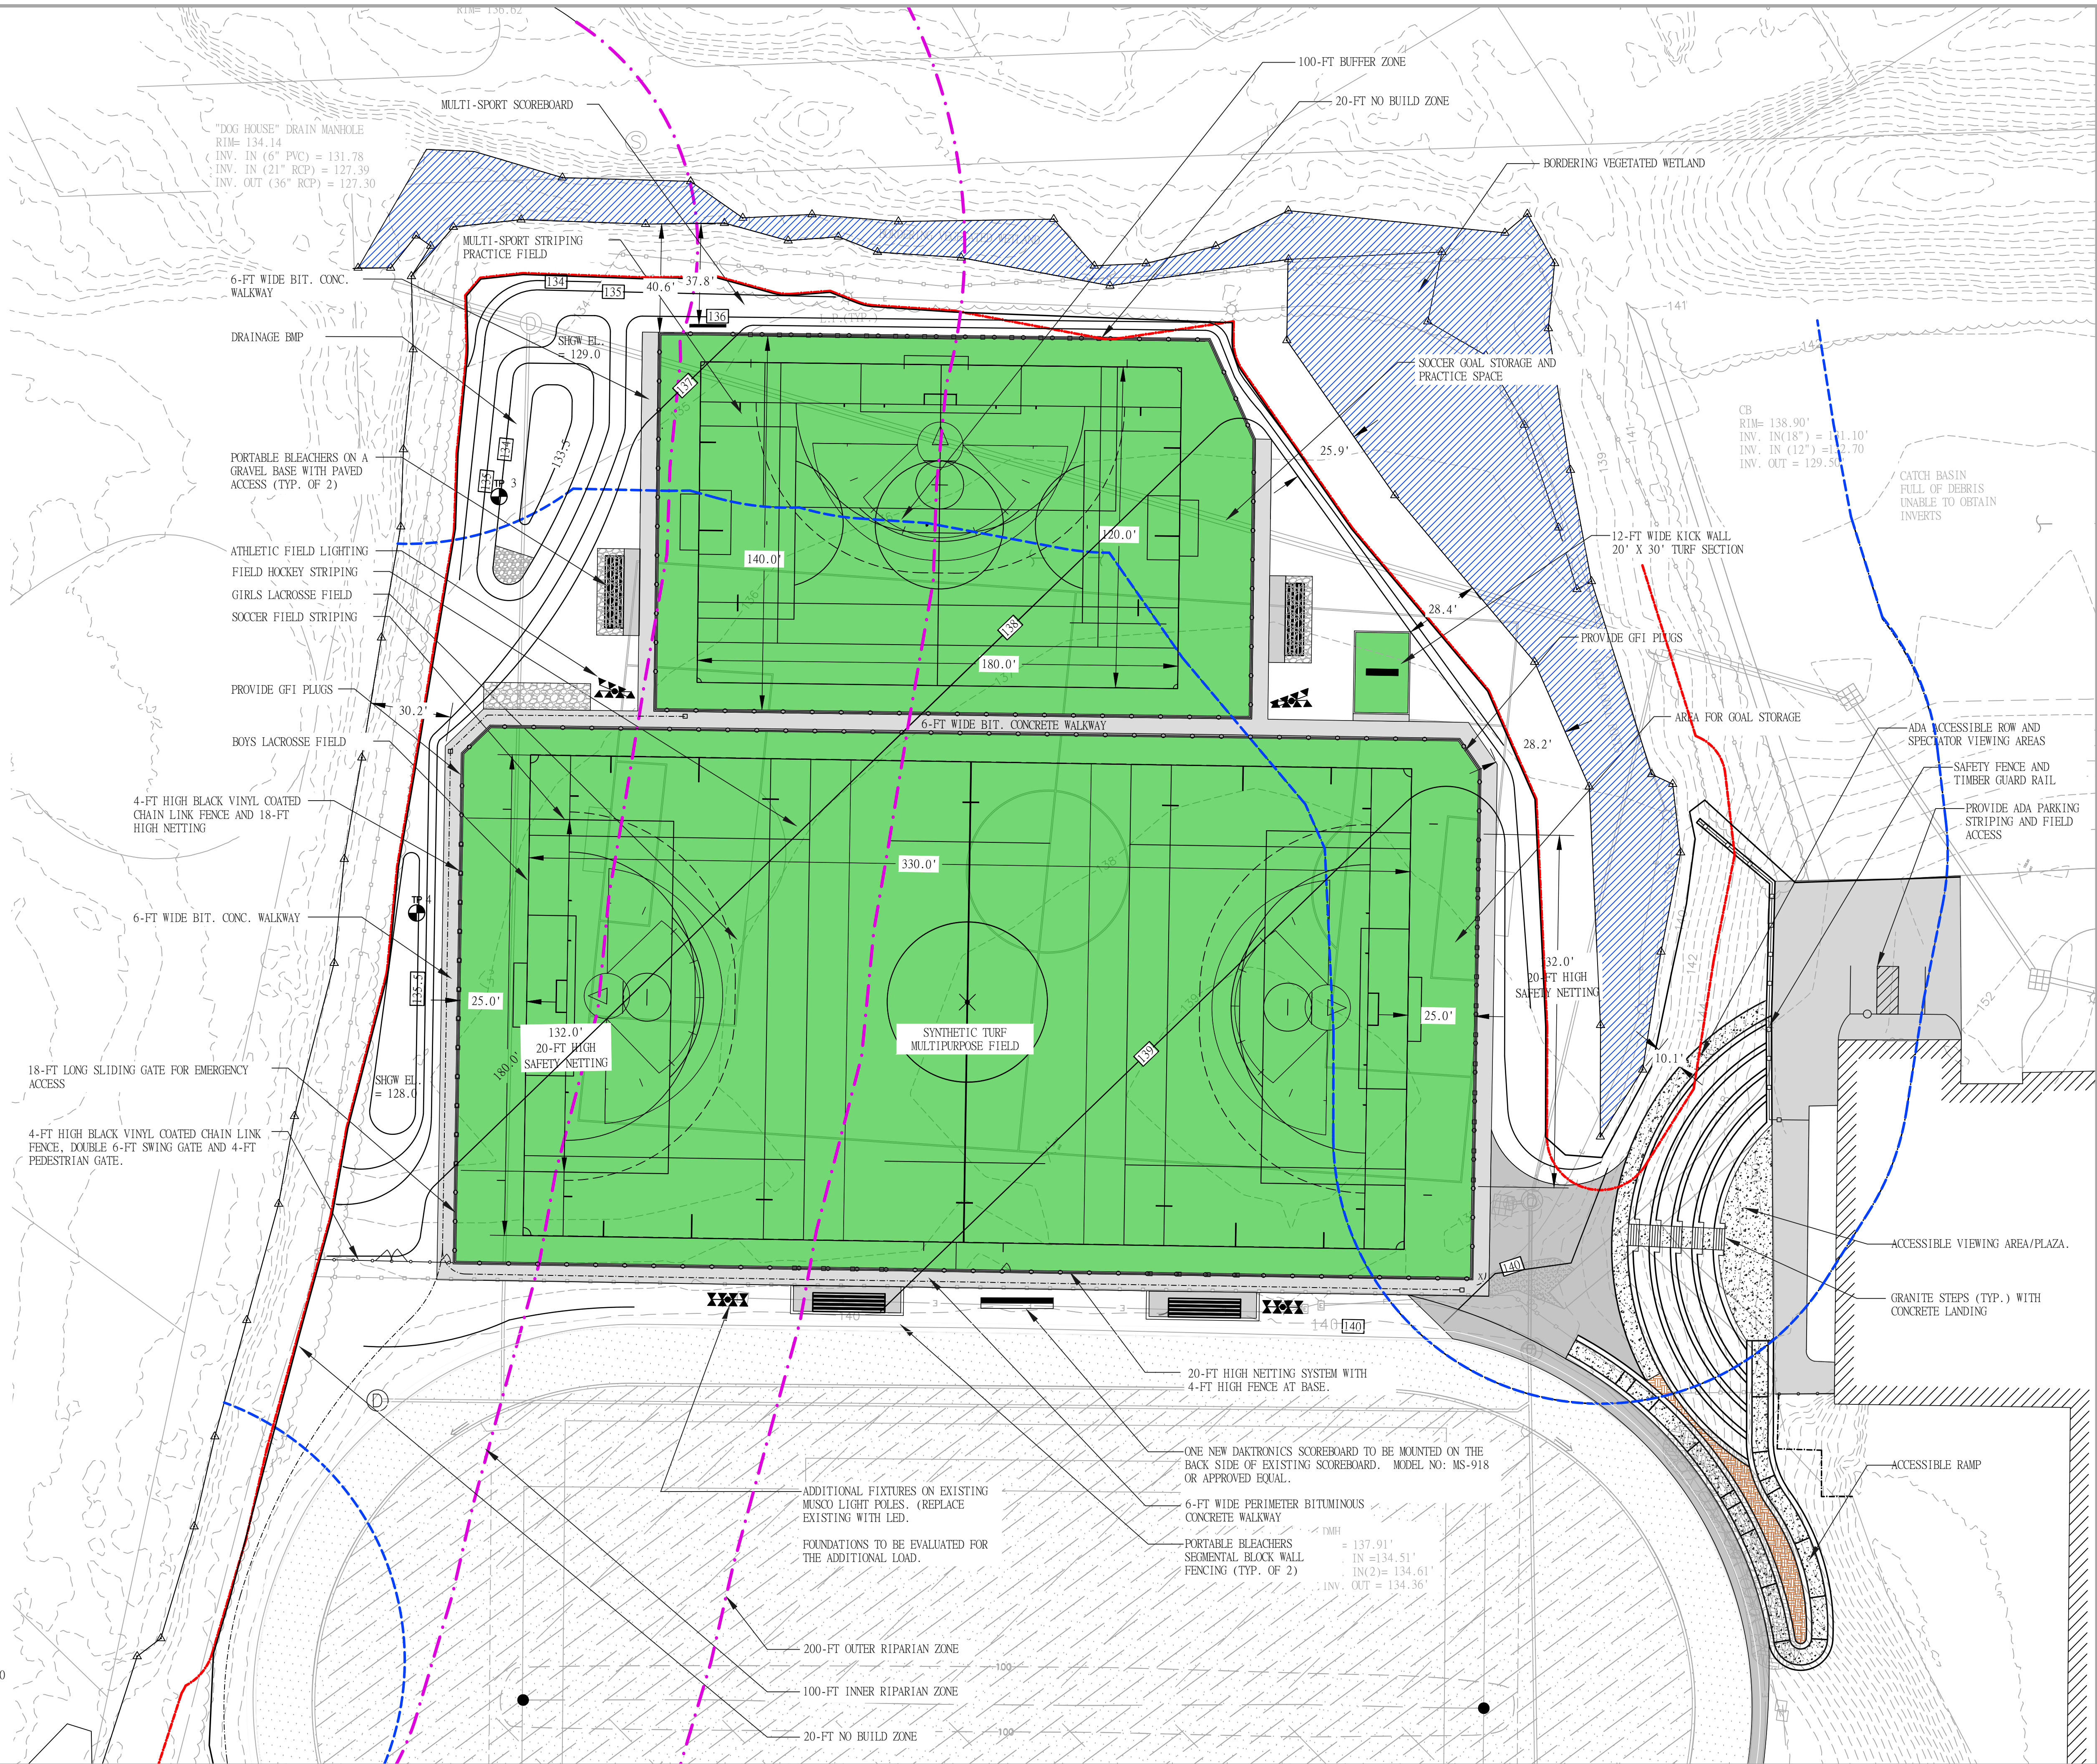
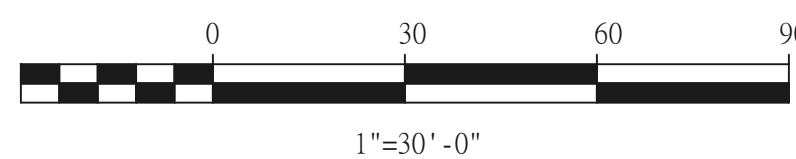


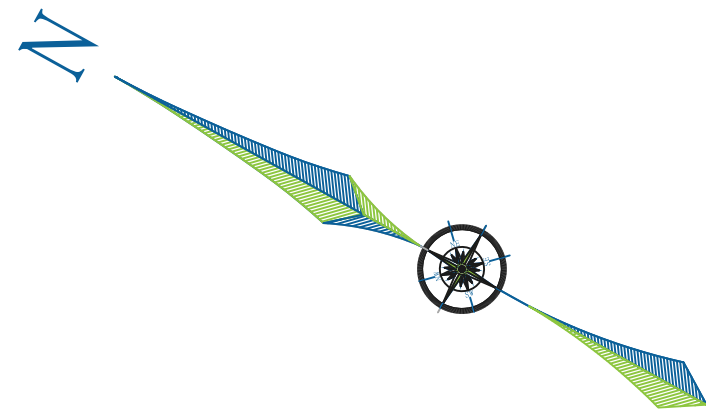

NESRA

WWW.NESRAENG.COM
607-506-3772
ENGINEERING
MA - 829 SOUTH WASHINGTON STREET
RI - NORTH ATTLEBORO
NH - MASSACHUSETTS 02760

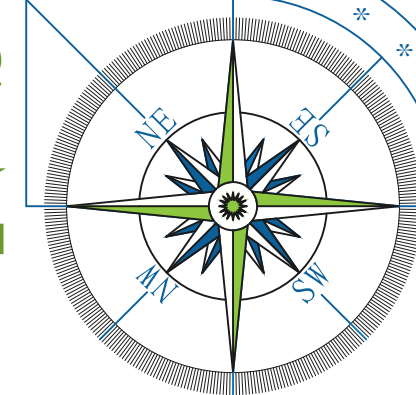

PROJECT

MARSHALL SIMONDS
MIDDLE SCHOOL
ATHLETIC FIELDS
RENOVATION PROJECT
BURLINGTON, MA 01803

CLIENT

BURLINGTON PUBLIC
SCHOOLS
123 CAMBRIDGE STREET
BURLINGTON, MA 01803



NO.	REVISION	DATE
3.	UPDATE 8-12-25 MEETING CHANGES	9/22/25
2.	UPDATE 7-10-25 MEETING CHANGES	8/5/25
1.	UPDATE WETLAND LINE, REVISE DESIGN	5/6/25




SCALE - 1"=30'
DATE - 2/10/25

PERMIT SET

LAYOUT, AND MATERIALS PLAN

C-5

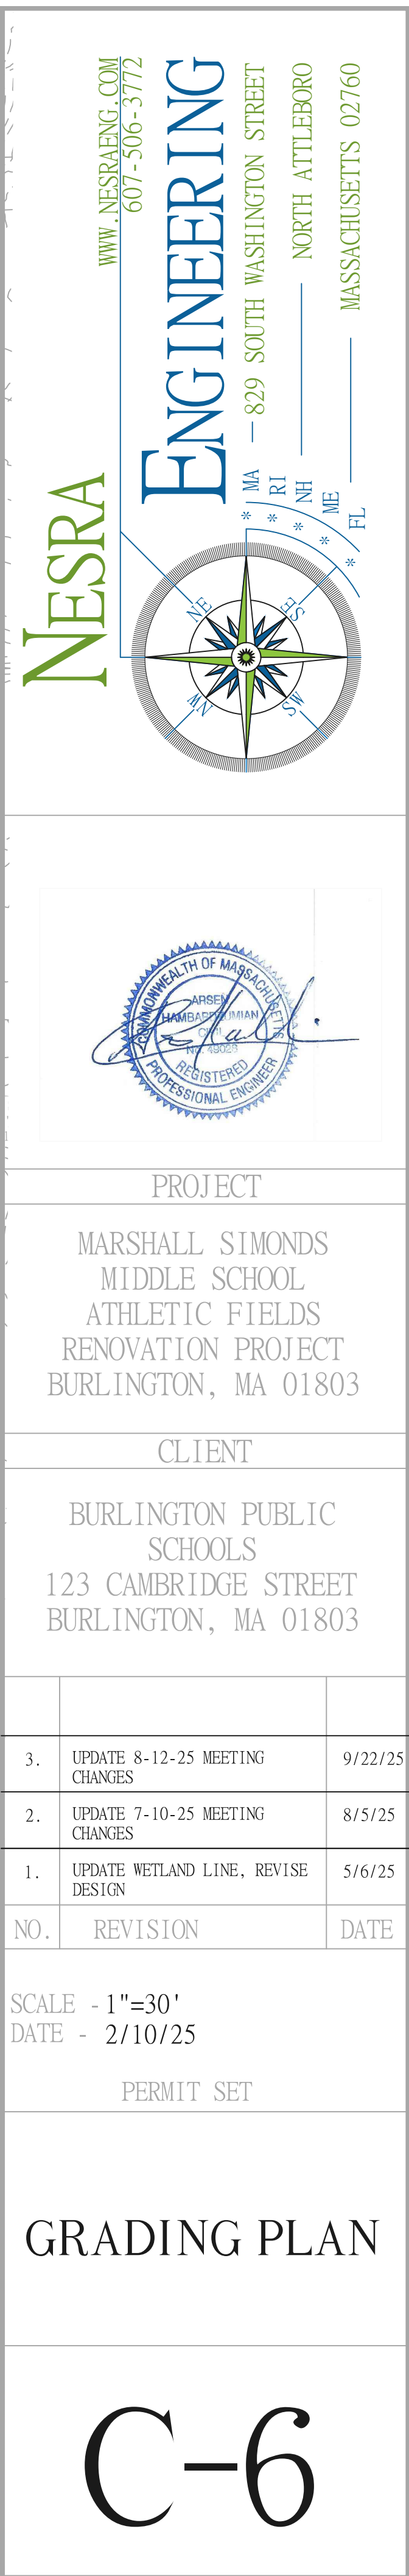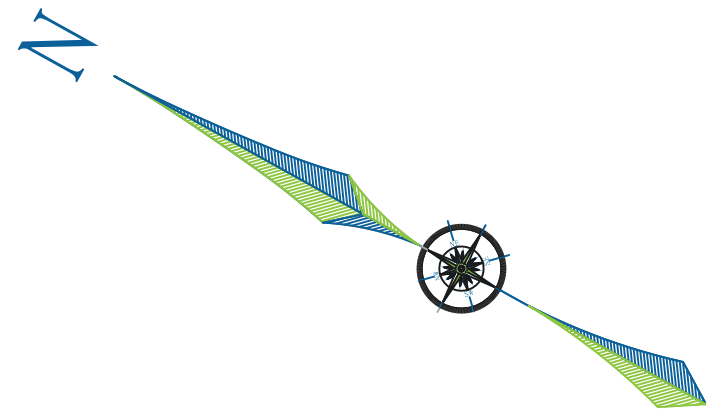

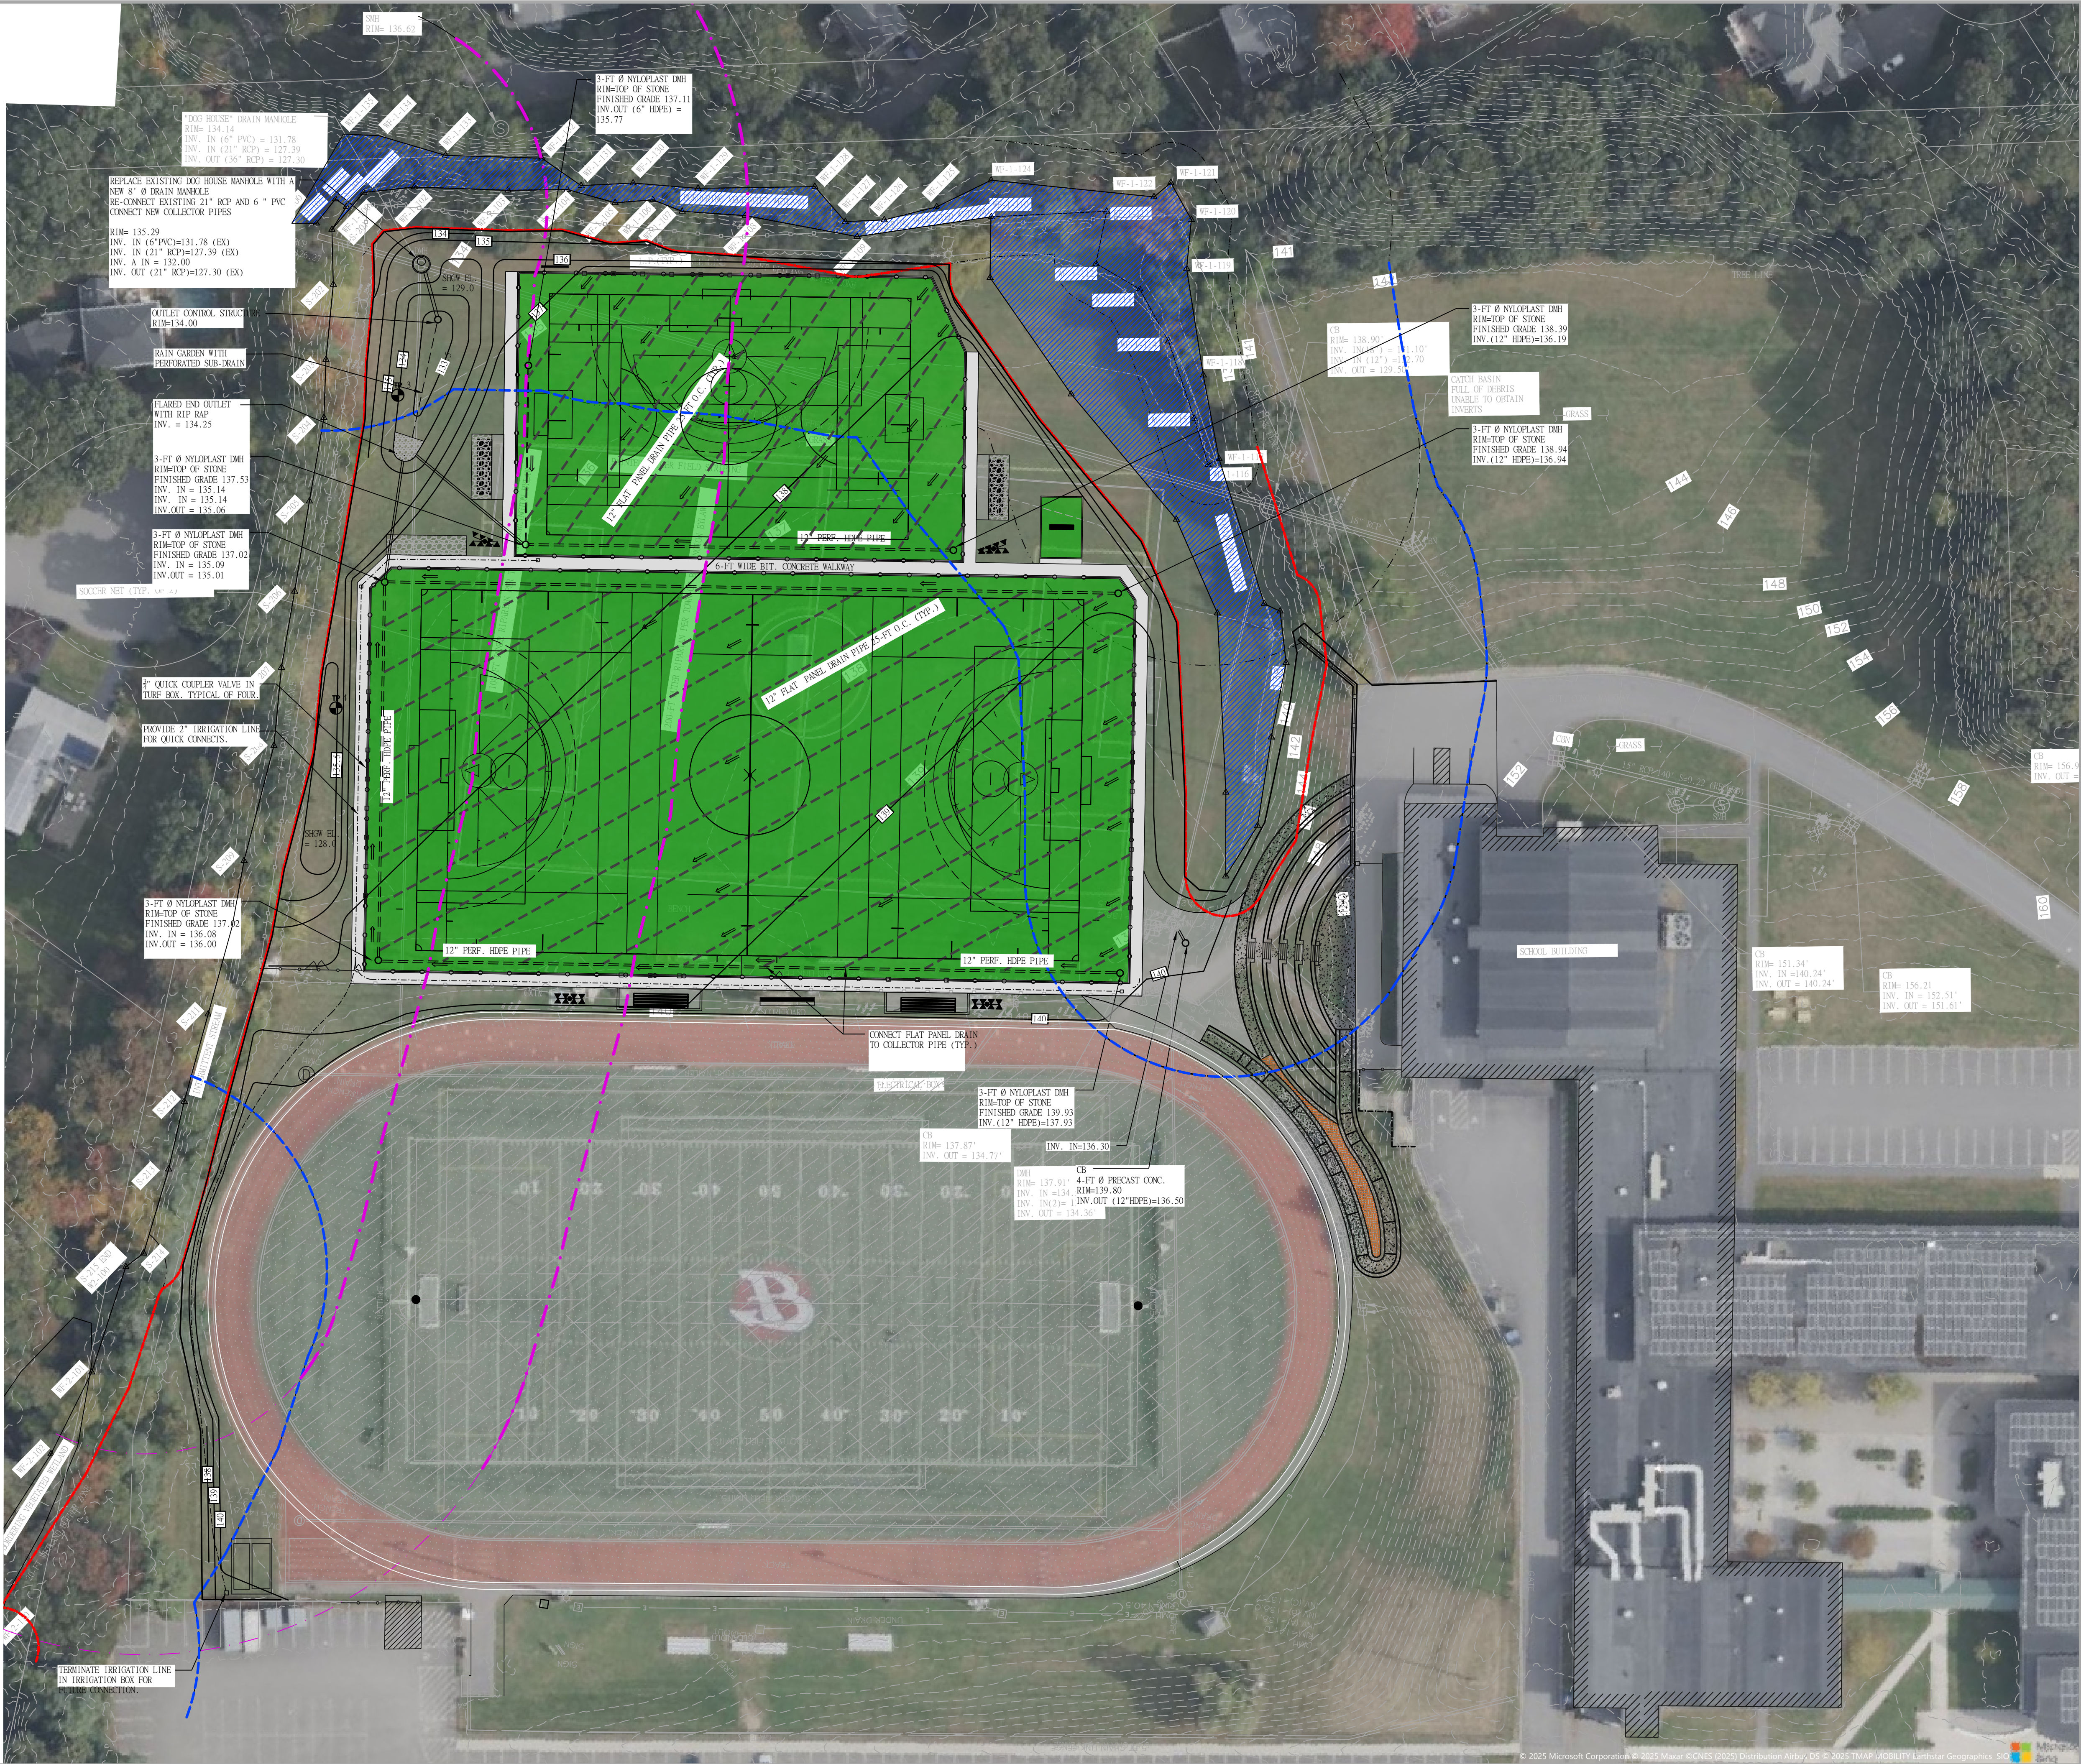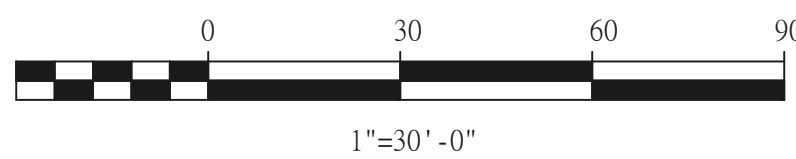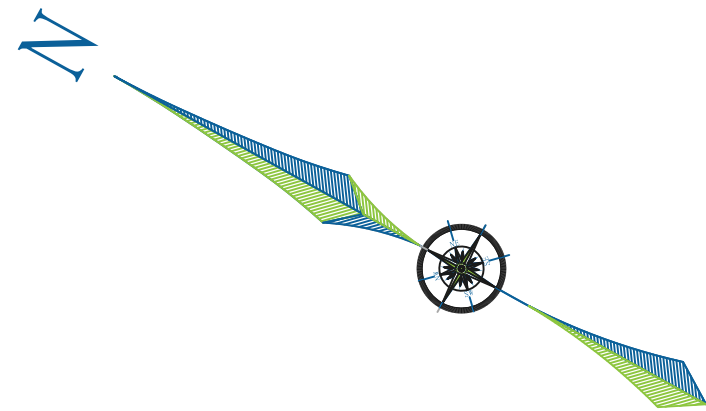

www.nesraeng.com

607-506-3772

NESRA

ENGINEERING

MA

RI

CT

NY

PA

DE

MD

VA

NC

SC

GA

FL

— 829 SOUTH WASHINGTON STREET

— NORTH ATTLEBORO

— MASSACHUSETTS 02760

SEAL

COMMONWEALTH OF MASSACHUSETTS

REGISTERED PROFESSIONAL ENGINEER

PROJECT

MARSHALL SIMONDS
MIDDLE SCHOOL
ATHLETIC FIELDS
RENOVATION PROJECT
BURLINGTON, MA 01803

CLIENT

BURLINGTON PUBLIC
SCHOOLS
123 CAMBRIDGE STREET
BURLINGTON, MA 01803

NO.	REVISION	DATE
3.	UPDATE 8-12-25 MEETING CHANGES	9/22/25
2.	UPDATE 7-10-25 MEETING CHANGES	8/5/25
1.	UPDATE WETLAND LINE, REVISE DESIGN	5/6/25


SCALE - 1"=30'

DATE - 2/10/25

PERMIT SET

DRAINAGE AND
UTILITY PLAN

C-7

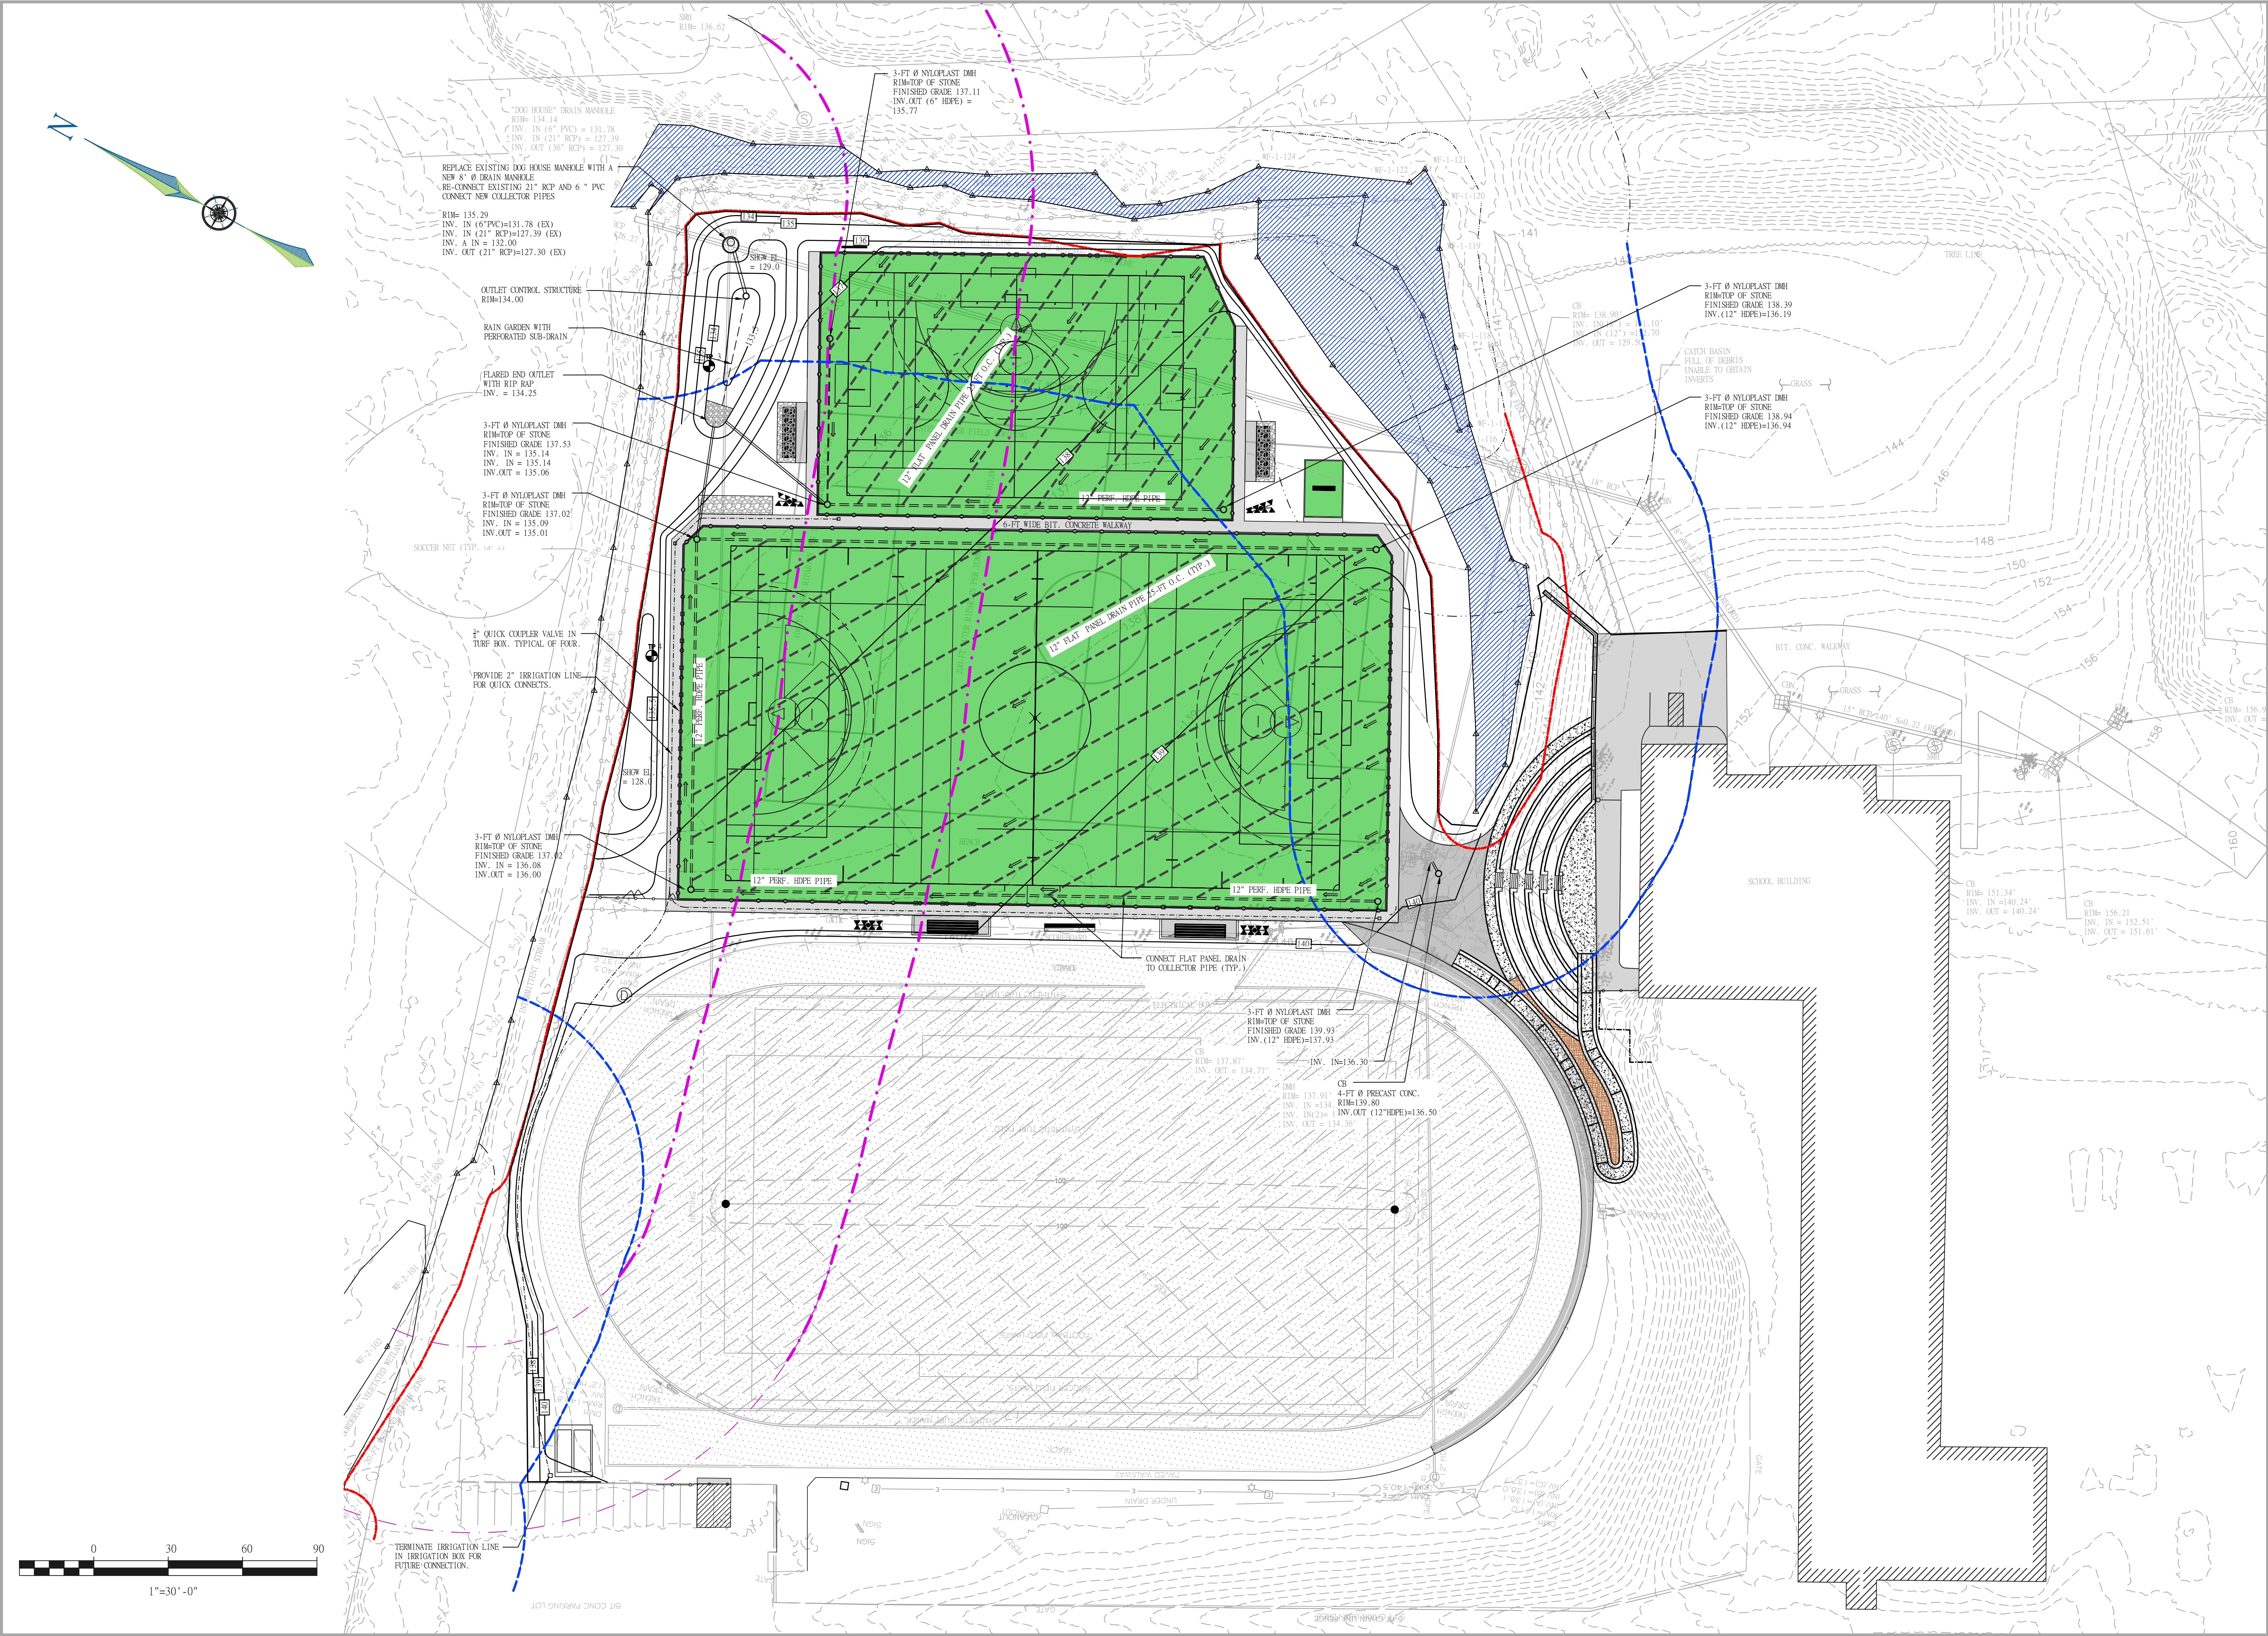

www.nesraeng.com
607-506-3772

NESRA

ENGINEERING

MA
RI
NH
ME
FL

— 829 SOUTH WASHINGTON STREET —
NORTH ATTLEBORO —
MASSACHUSETTS 02760

PROJECT

MARSHALL SIMONDS
MIDDLE SCHOOL
ATHLETIC FIELDS
RENOVATION PROJECT
BURLINGTON, MA 01803

CLIENT

BURLINGTON PUBLIC
SCHOOLS
123 CAMBRIDGE STREET
BURLINGTON, MA 01803

3.	UPDATE 8-12-25 MEETING CHANGES	9/22/25
2.	UPDATE 7-10-25 MEETING CHANGES	8/5/25
1.	UPDATE WETLAND LINE, REVISE DESIGN	5/6/25
NO.	REVISION	DATE

SCALE - 1"=30'
DATE - 2/10/25

PERMIT SET

DRAINAGE AND
UTILITY PLAN

C-7