


2 SECOND FLOOR PLAN

2 SCALE: 1/8" =

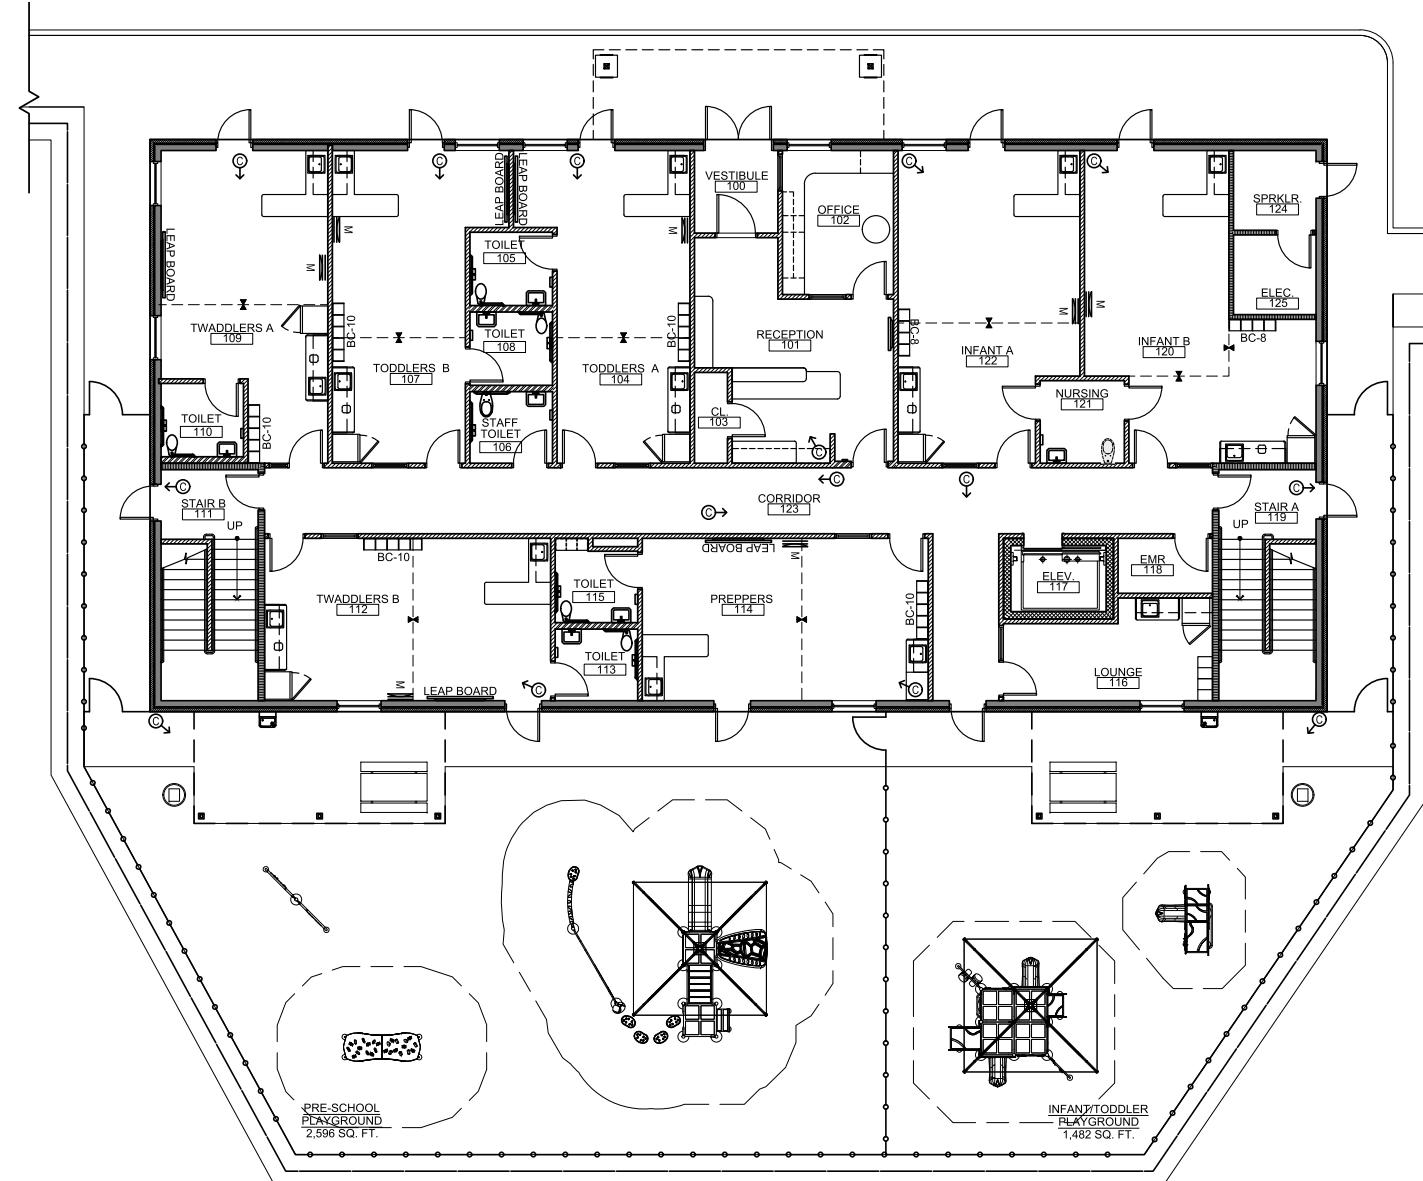

 **1** FIRST FLOOR PLAN
NORTH SCALE: 1/8" = 1'-0"

NORTH SCALE: 1/8" =



103 CAMBRIDGE STREET
BURLINGTON, MASSACHUSETTS
01803
THE SITE ID: 1WA0046

111

הנְּצָרָה

LICENSING CALCULATIONS									
Learning Experience, Burlington, Massachusetts									
ROOM NUMBER	ROOM	STATE REQUIRED S.F. (35 S.F. PER CHILD)	NET* S.F.	ACTUAL S.F.	RATIO CHILD PER S.F.	# OF CHILDREN	# OF TEACHERS	TEACHER RATIO	AGE GROUP
122	INFANT A	385	387	446	1/55	7	2	1/3	6 WK-15 MO.
120	INFANT B	385	387	446	1/55	7	2	1/3	6 WK-15 MO.
104	TODDLERS A	315	324	383	1/35	9	2	1/4	15-24 MO.
107	TODDLERS B	315	324	383	1/35	9	2	1/4	15-24 MO.
109	TWADDLERS A	315	334	388	1/35	9	2	1/4	24-30 MO.
112	TWADDLERS B	315	329	383	1/35	9	2	1/4	24-30 MO.
114	PREPERS A	315	353	401	1/35	9	2	1/4	30-36 MO.
209	PRE-SCHOOL #1	700	700	712	1/35	20	2	1/10	3-5 YRS.
207	PRE-SCHOOL #2	700	700	712	1/35	20	2	1/10	3-5 YRS.
202	PRE-SCHOOL #3	350	700	712	1/35	20	2	1/10	3-5 YRS.
212	MBB/PRE-SCHOOL	700	700	712	1/35	20	2	1/10	3-5 YRS.
205	PRE-K-K	700	700	720	1/35	14	1	1/15	5-6 YRS.
	TOTALS	--	--	--	--	153	23	--	--

* CALCULATED LESS BUILT-IN ITEMS
FIRST FLOOR 5,564 S.F.
SECOND FLOOR 5,564 S.F.
TOTAL AREA 11,128 S.F.
PLAY AREA 4,078 S.F.

+2 ADMIN. STAFF



SPACE PLANS

SA-1-1