



NOTES:

1. I HEREBY CERTIFY THAT THIS DWELLING IS LOCATED IN FLOOD ZONE AE. AREA OF FLOODWAY AREAS. FLOOD HAZARD BOUNDARY MAP 25017C0401E PANEL 401E EFFECTIVE JUNE 4, 2010.
2. FLOOD ELEVATION IS 125'.
3. LOT LINE DIMENSIONS ARE CONSIDERED TO BE APPROXIMATE.

N
V

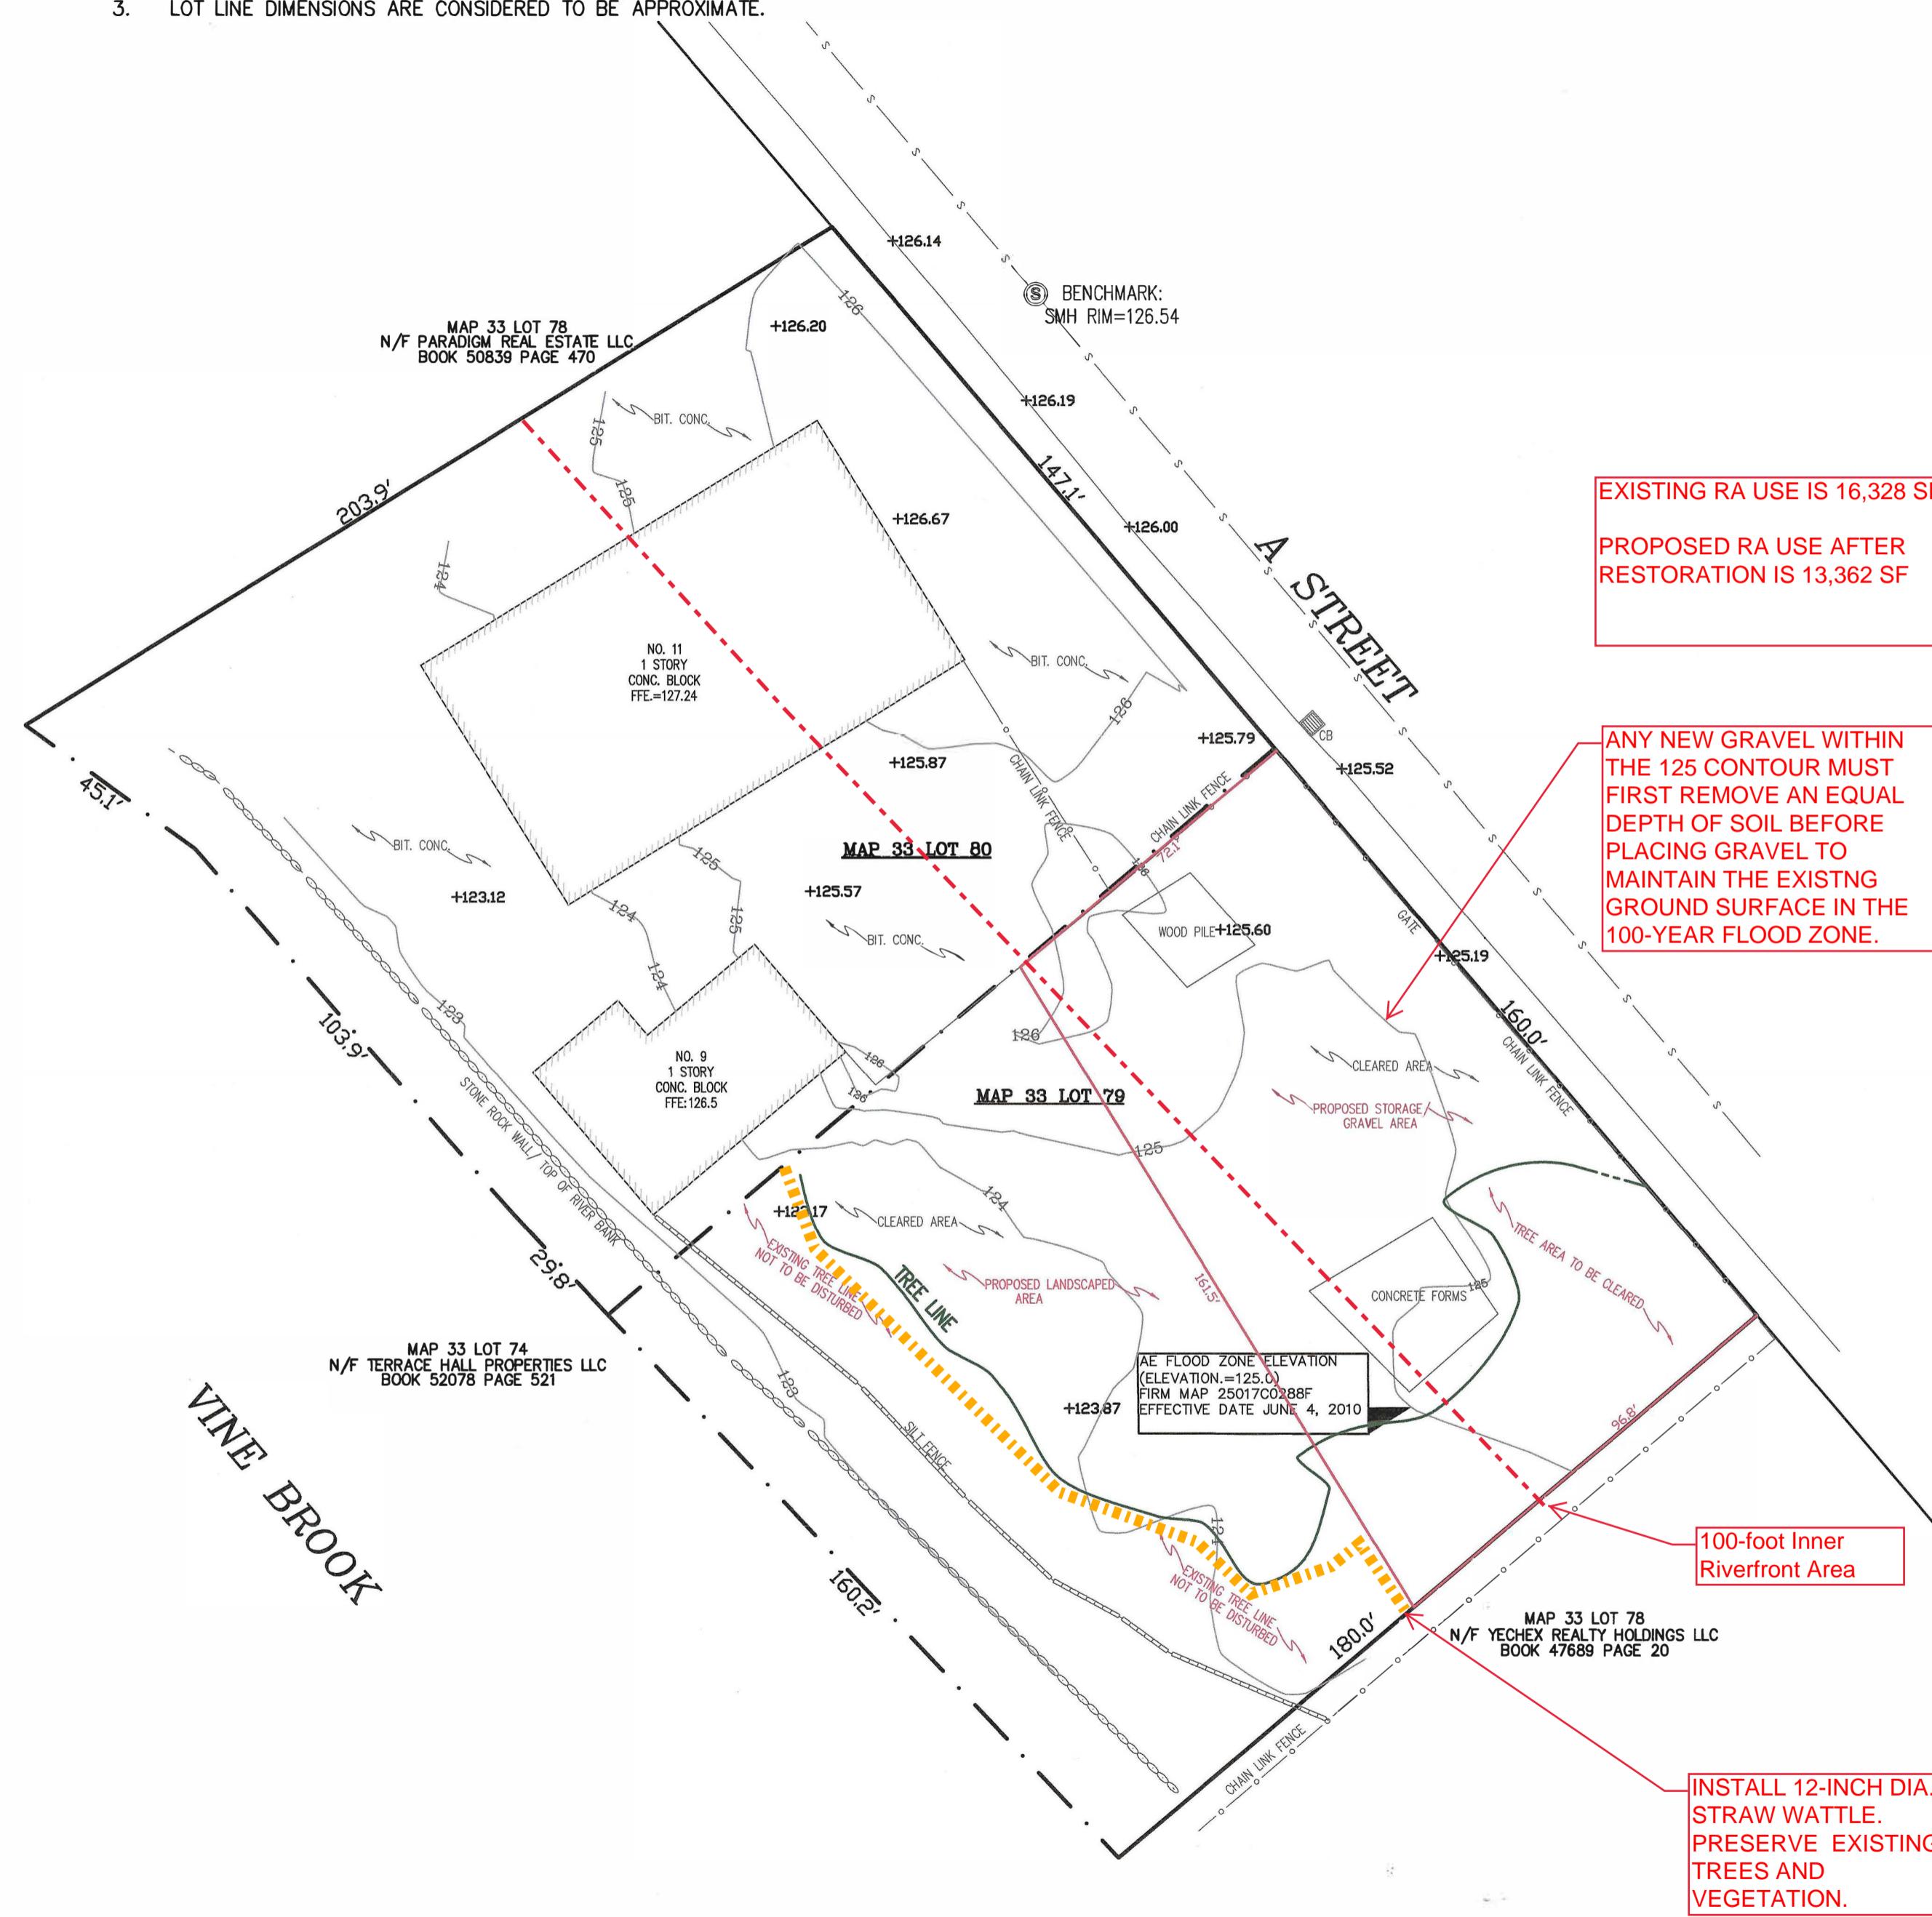

LEGEND

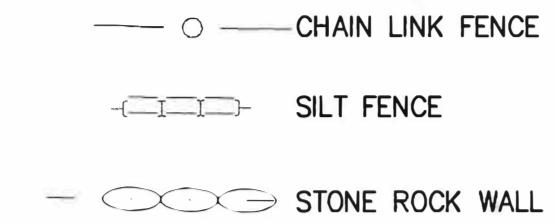


OWNER OF RECORD

AMERICAN MAPLEWOOD PROPERTIES
DEED BOOK 82786 PAGE 563 M.S.R.D.

ZONING DISTRICT

TAX MAP 33 PARCEL 79
IG DISTRICT

I HEREBY CERTIFY THAT THIS PLAN IS BASED ON AN ACTUAL FIELD SURVEY.

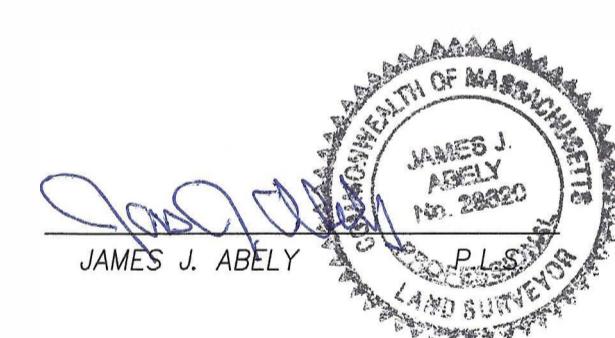

01/20/20
DATE

SKETCH PLAN
SHOWING PROPOSED IMPROVEMENTS
7-11 A STREET
BURLINGTON, MA

SCALE 1" = 30' JANUARY 17, 2025
PREPARED BY

VINEYARD ENGINEERING
& ENVIRONMENTAL SERVICES INC.
LAND SURVEY, CIVIL ENGINEERING
& ENVIRONMENTAL SERVICES
17 SALEM STREET
MEDFORD MA 02155

TEL. 781-933-3330 FAX. 781-933-3334
Vineyardenq.com

