
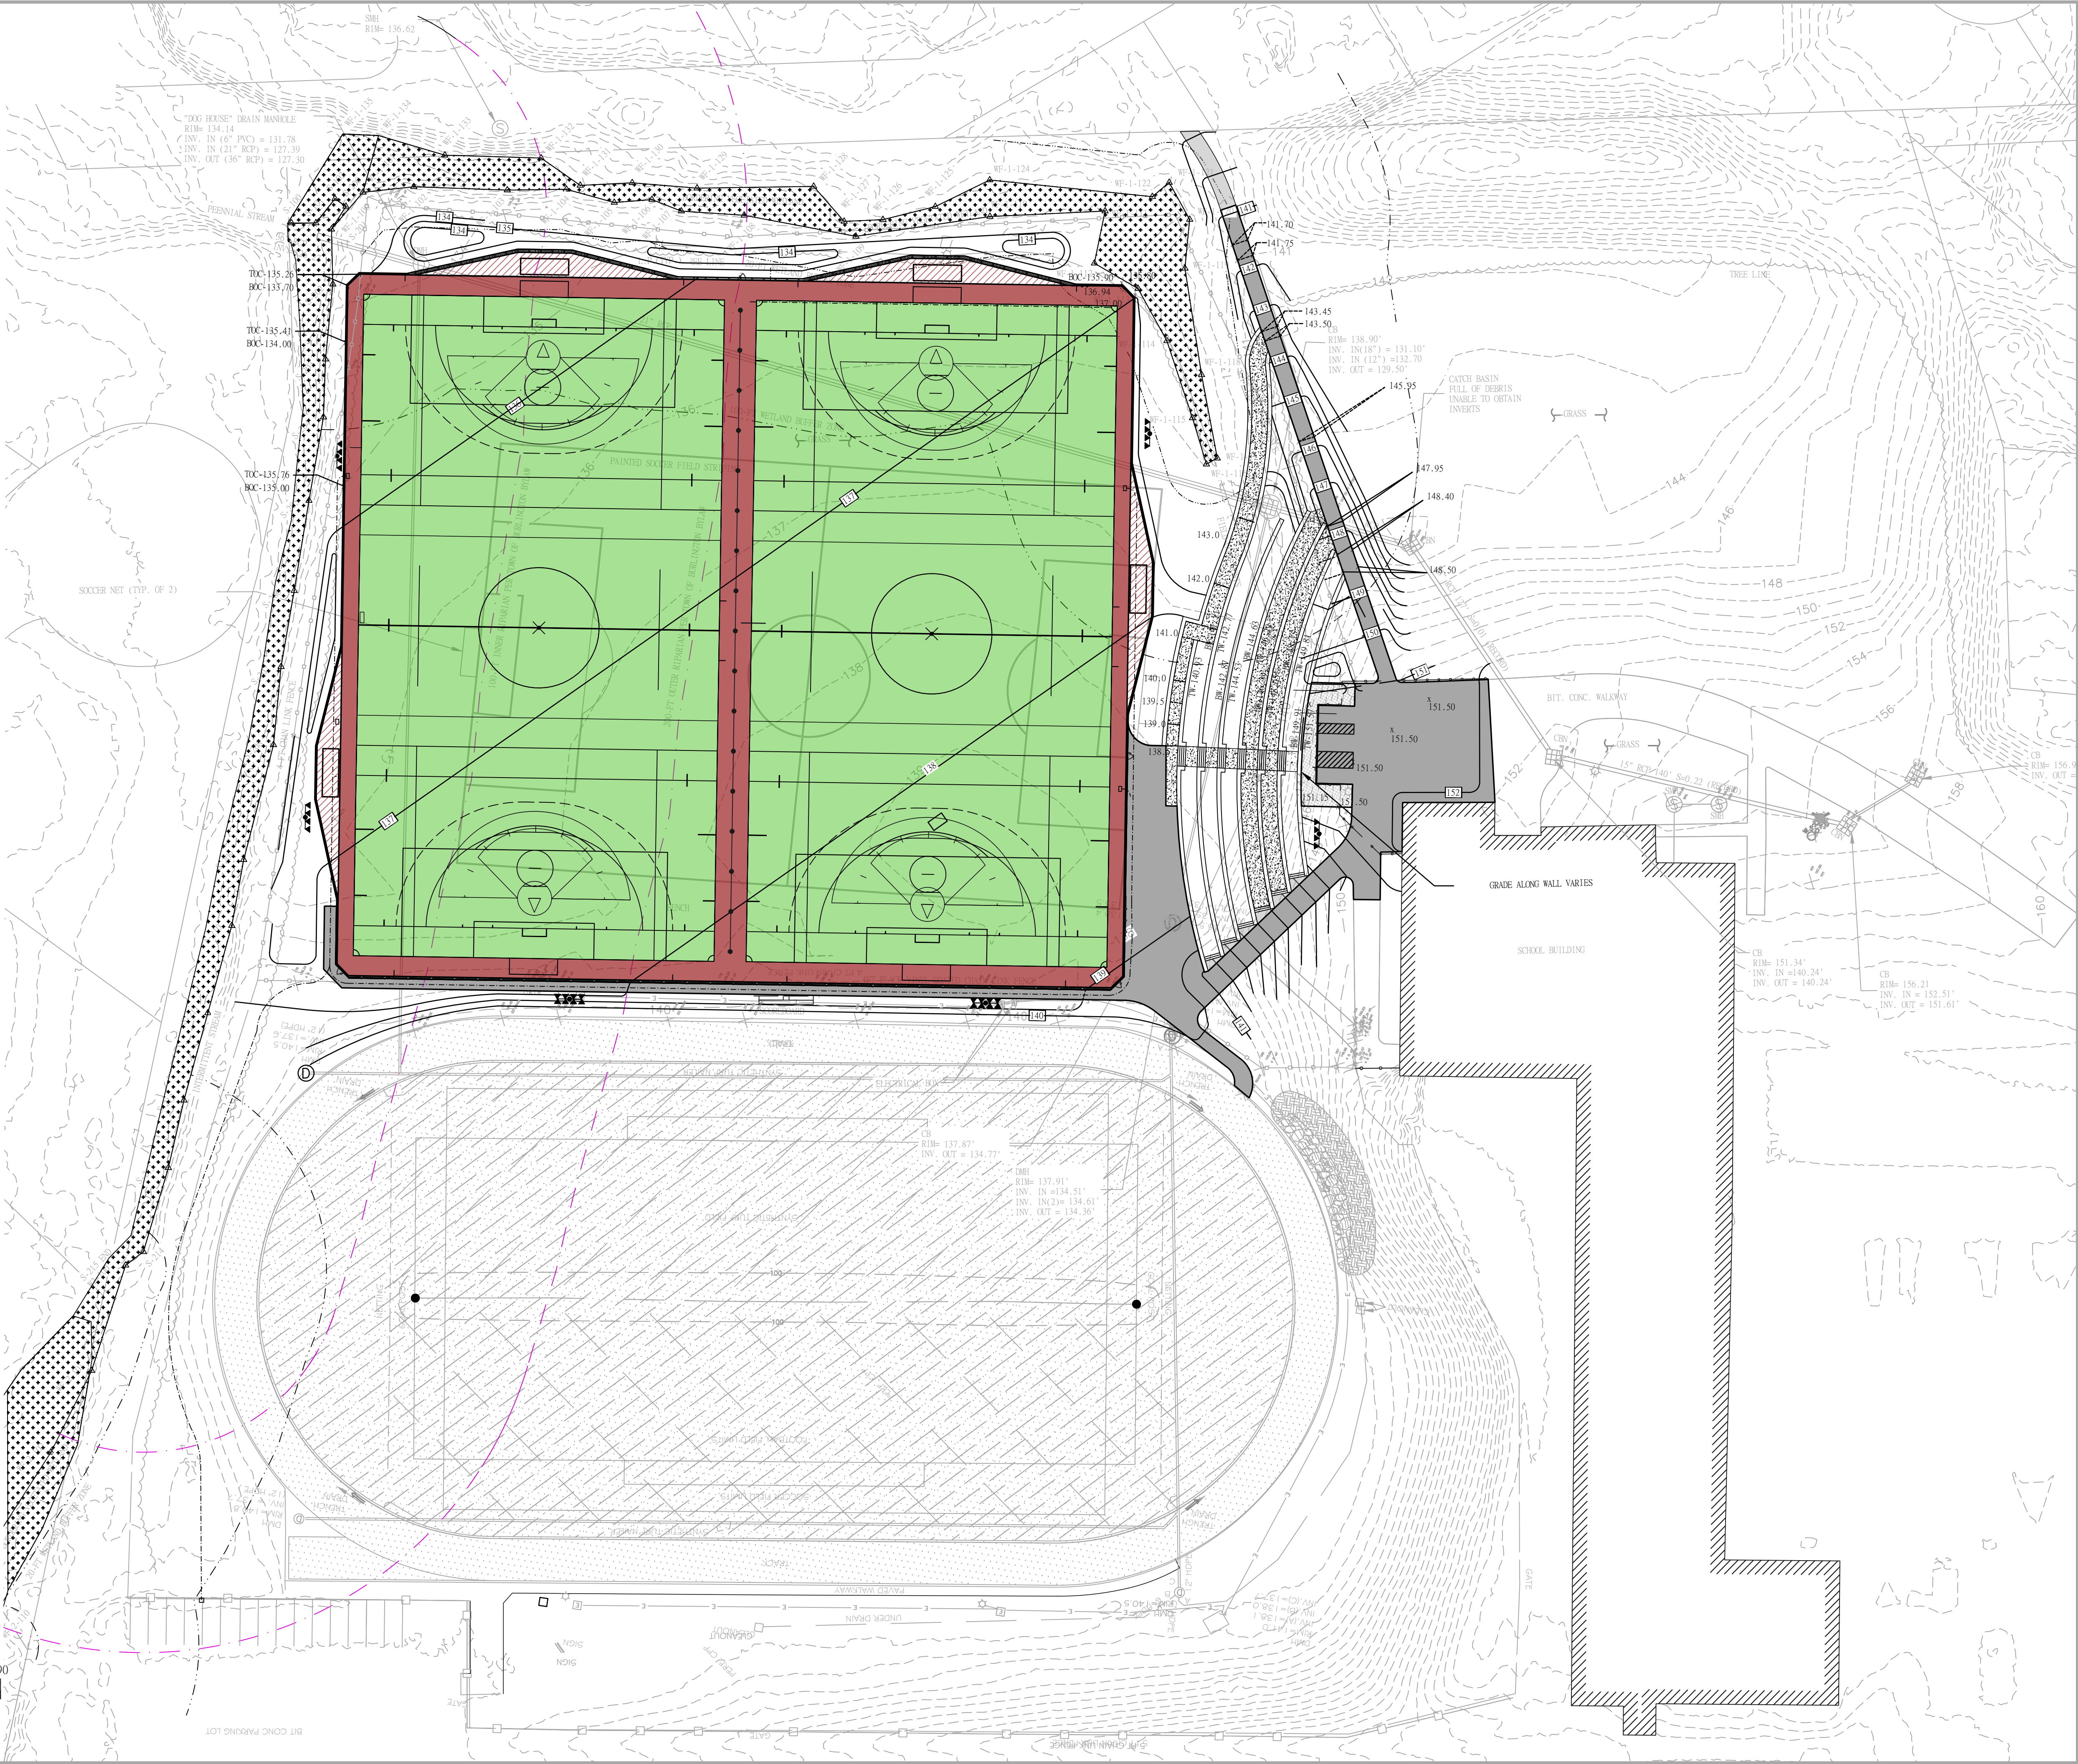
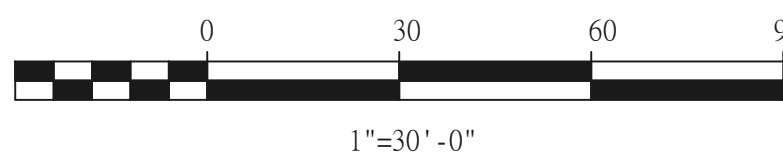



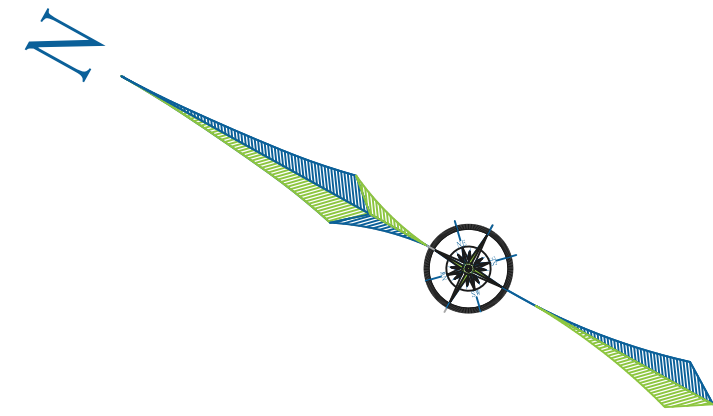


NESRA

WWW.NESRAENG.COM
607-306-3772

ENGINEERING

MA — 829 SOUTH WASHINGTON STREET
RI — NORTH ATTLEBORO
NH —
ME —
FL — MASSACHUSETTS 02760

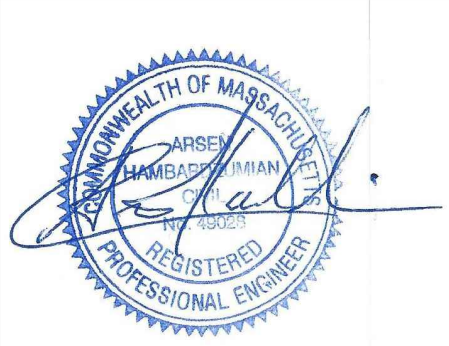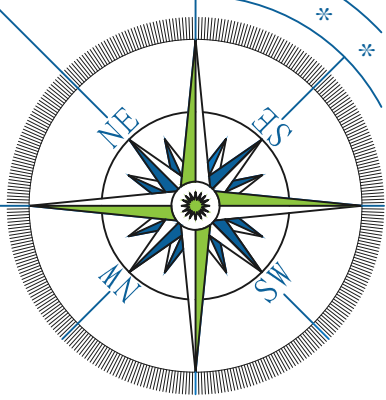

PROJECT

MARSHALL SIMONDS
MIDDLE SCHOOL
ATHLETIC FIELDS
RENOVATION PROJECT
BURLINGTON, MA 01803

CLIENT

BURLINGTON PUBLIC
SCHOOLS
123 CAMBRIDGE STREET
BURLINGTON, MA 01803

1.	REVISE FIELD TO ELIMINATE WETLAND FILL AND REPLICATION	4/7/25
NO.	REVISION	DATE

SCALE - 1"=30'
DATE - 2/10/25

PERMIT SET

GRADING
PLAN REV.

C-6