
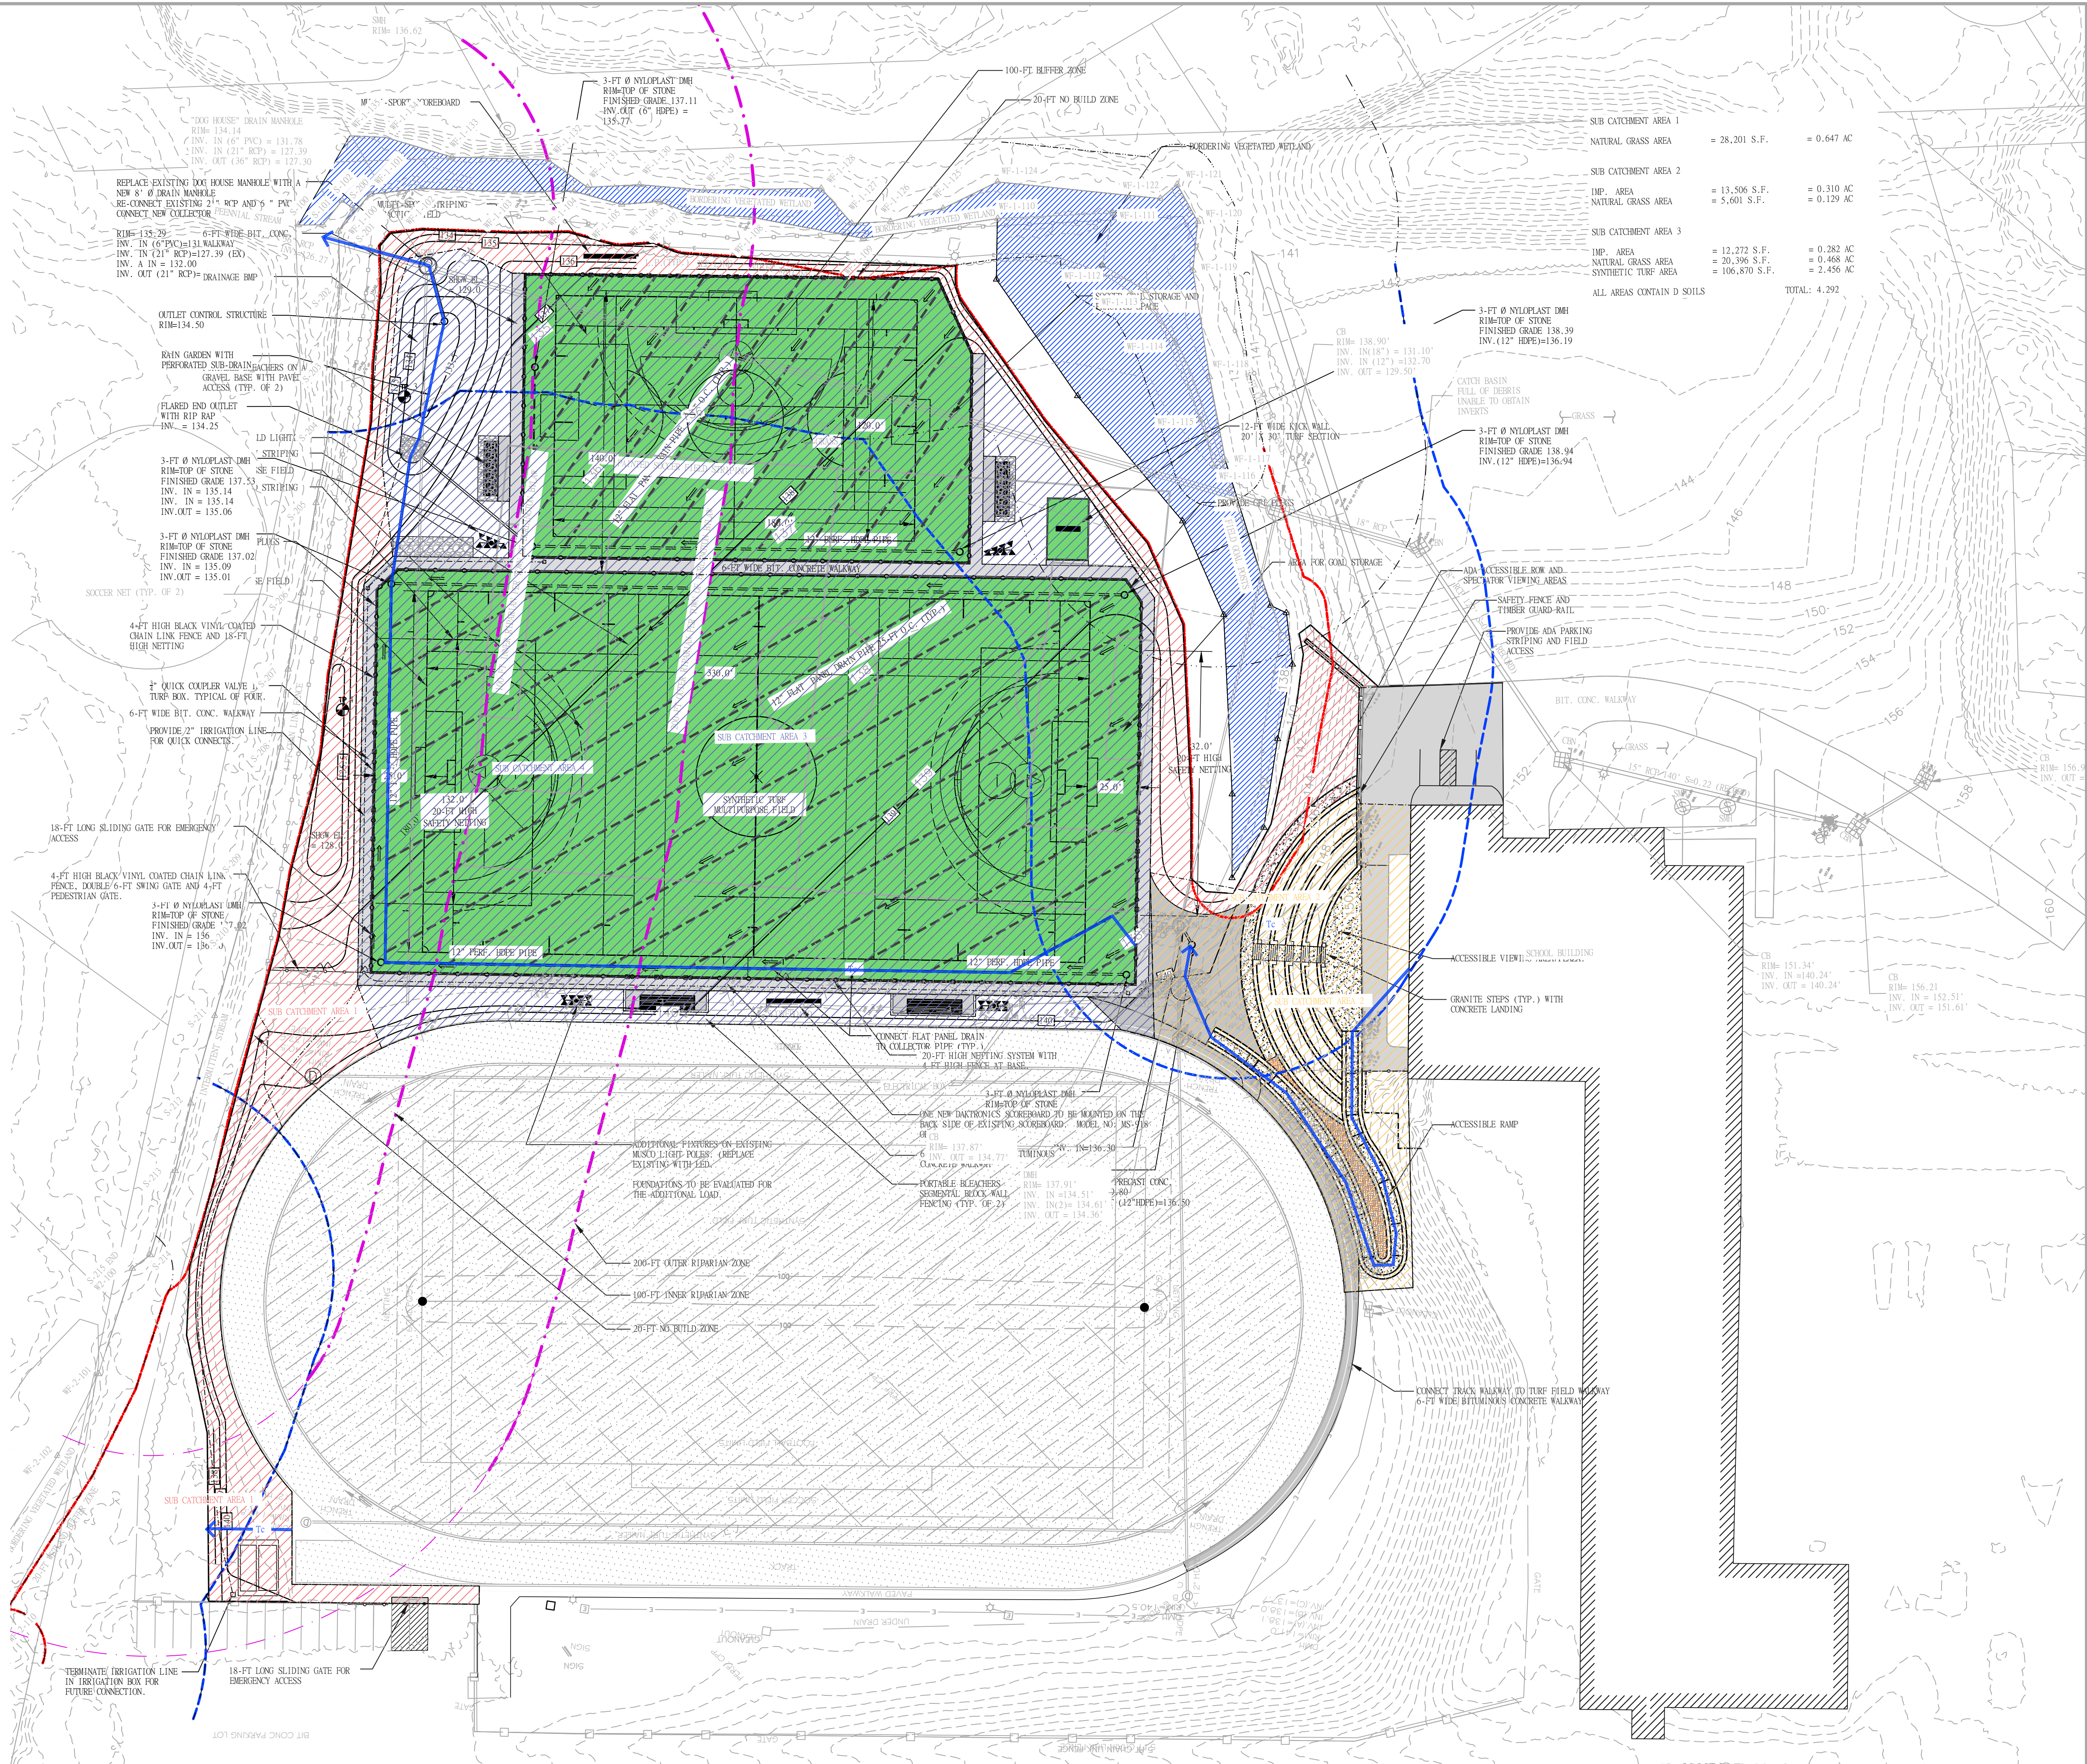
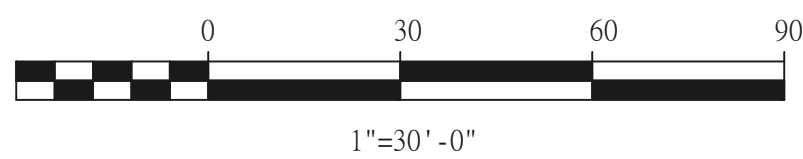



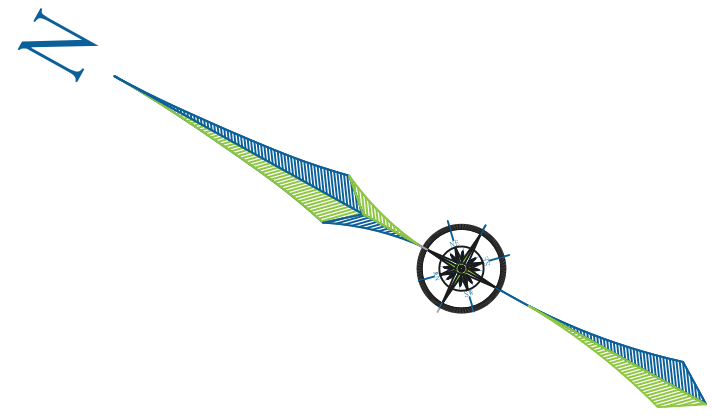


NESRA

WWW.NESRAENG.COM
607-306-3772

ENGINEERING

MA — 829 SOUTH WASHINGTON STREET
RI — NORTH ATTLEBORO
NH —
ME — MASSACHUSETTS 02760
FL —

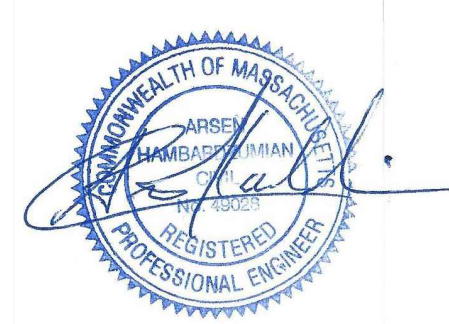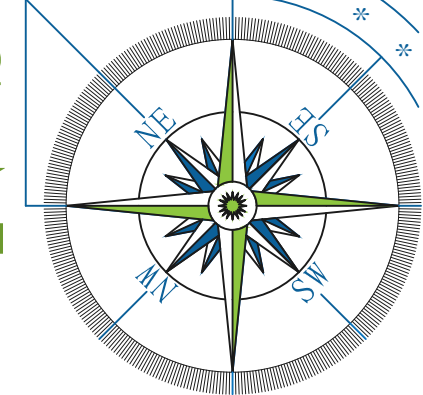

PROJECT

MARSHALL SIMONDS
MIDDLE SCHOOL
ATHLETIC FIELDS
RENOVATION PROJECT
BURLINGTON, MA 01803

CLIENT

BURLINGTON PUBLIC
SCHOOLS
123 CAMBRIDGE STREET
BURLINGTON, MA 01803

1.	UPDATED CATCHMENT AREAS BASED ON DESIGN CHANGES	11/2/25
NO.	REVISION	DATE

SCALE - 1"=30'
DATE - 2/10/25

PERMIT SET

POST-DEVELOPMENT
WATERSHED AND
SURFACE TYPES

SK-2